


1233:0004:476353_1

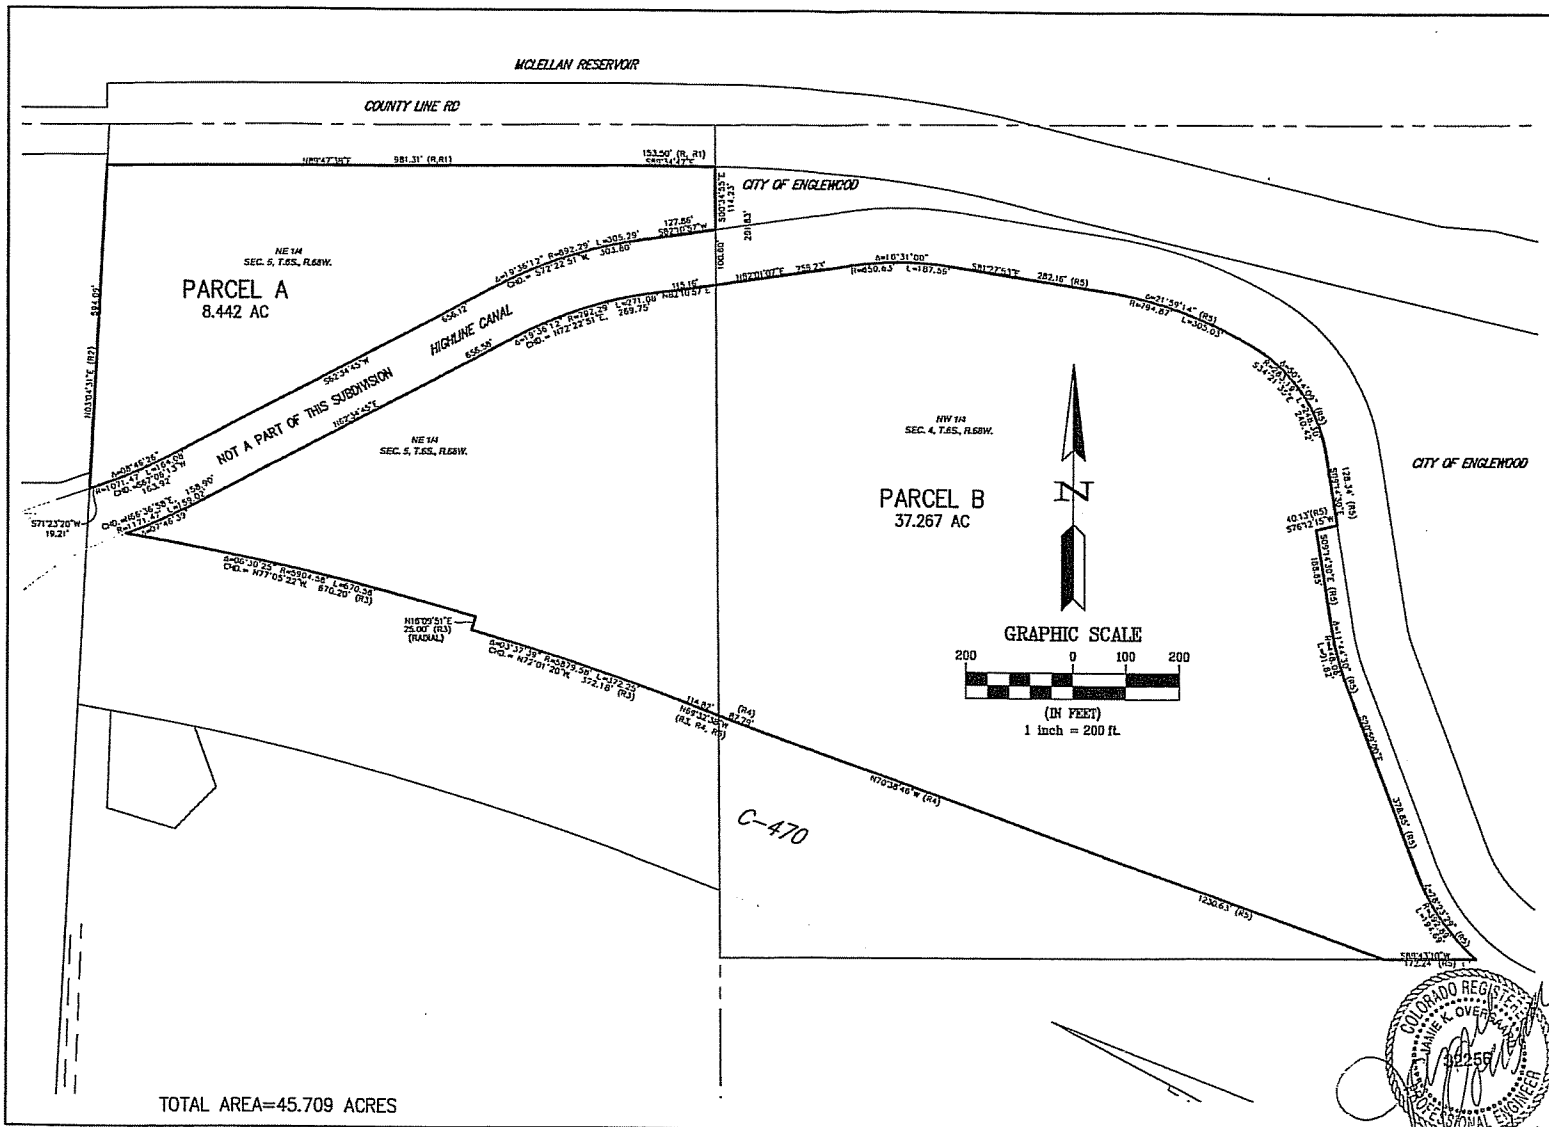


CALL UTILITY NOTIFICATION
CENTER OF COLORADO
1-800-922-1987
CALL 3 BUSINESS DAYS IN ADVANCE
BEFORE YOUR CRANE OR EXCAVATOR
FOR THE MARKING OF UNDERGROUND
UTILITIES

HUNTING HILL METROPOLITAN DISTRICT
EXHIBIT B
DISTRICT SERVICE AREA

PREPARED FOR: HUNTING HILL METROPOLITAN DISTRICT
ADDRESS: 3000 W. 114TH AVENUE, SUITE 100
DENVER, CO 80231


No.	Revision	Date	By
	UPDATED MAP	1/19/07	

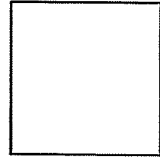

LUND
PLUMBERS & ENGINEERS
1224 W. Harvard Avenue, Suite 110
Denver, Colorado 80202
PH: 303.733.8800
FAX: 303.733.8801
CIVIL ENGINEERING & PLUMBING

DATE: 2/12/07
JOB NUMBER: 428-0101
SCALE: 1" = 200'

SHEET
1 OF 1

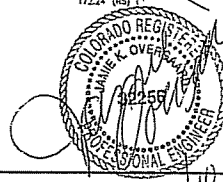

11/16/10

Hunting Hill Metropolitan District LGID#: 65901